


Village at Lake Watson

Conceptual Mass Grading Plan

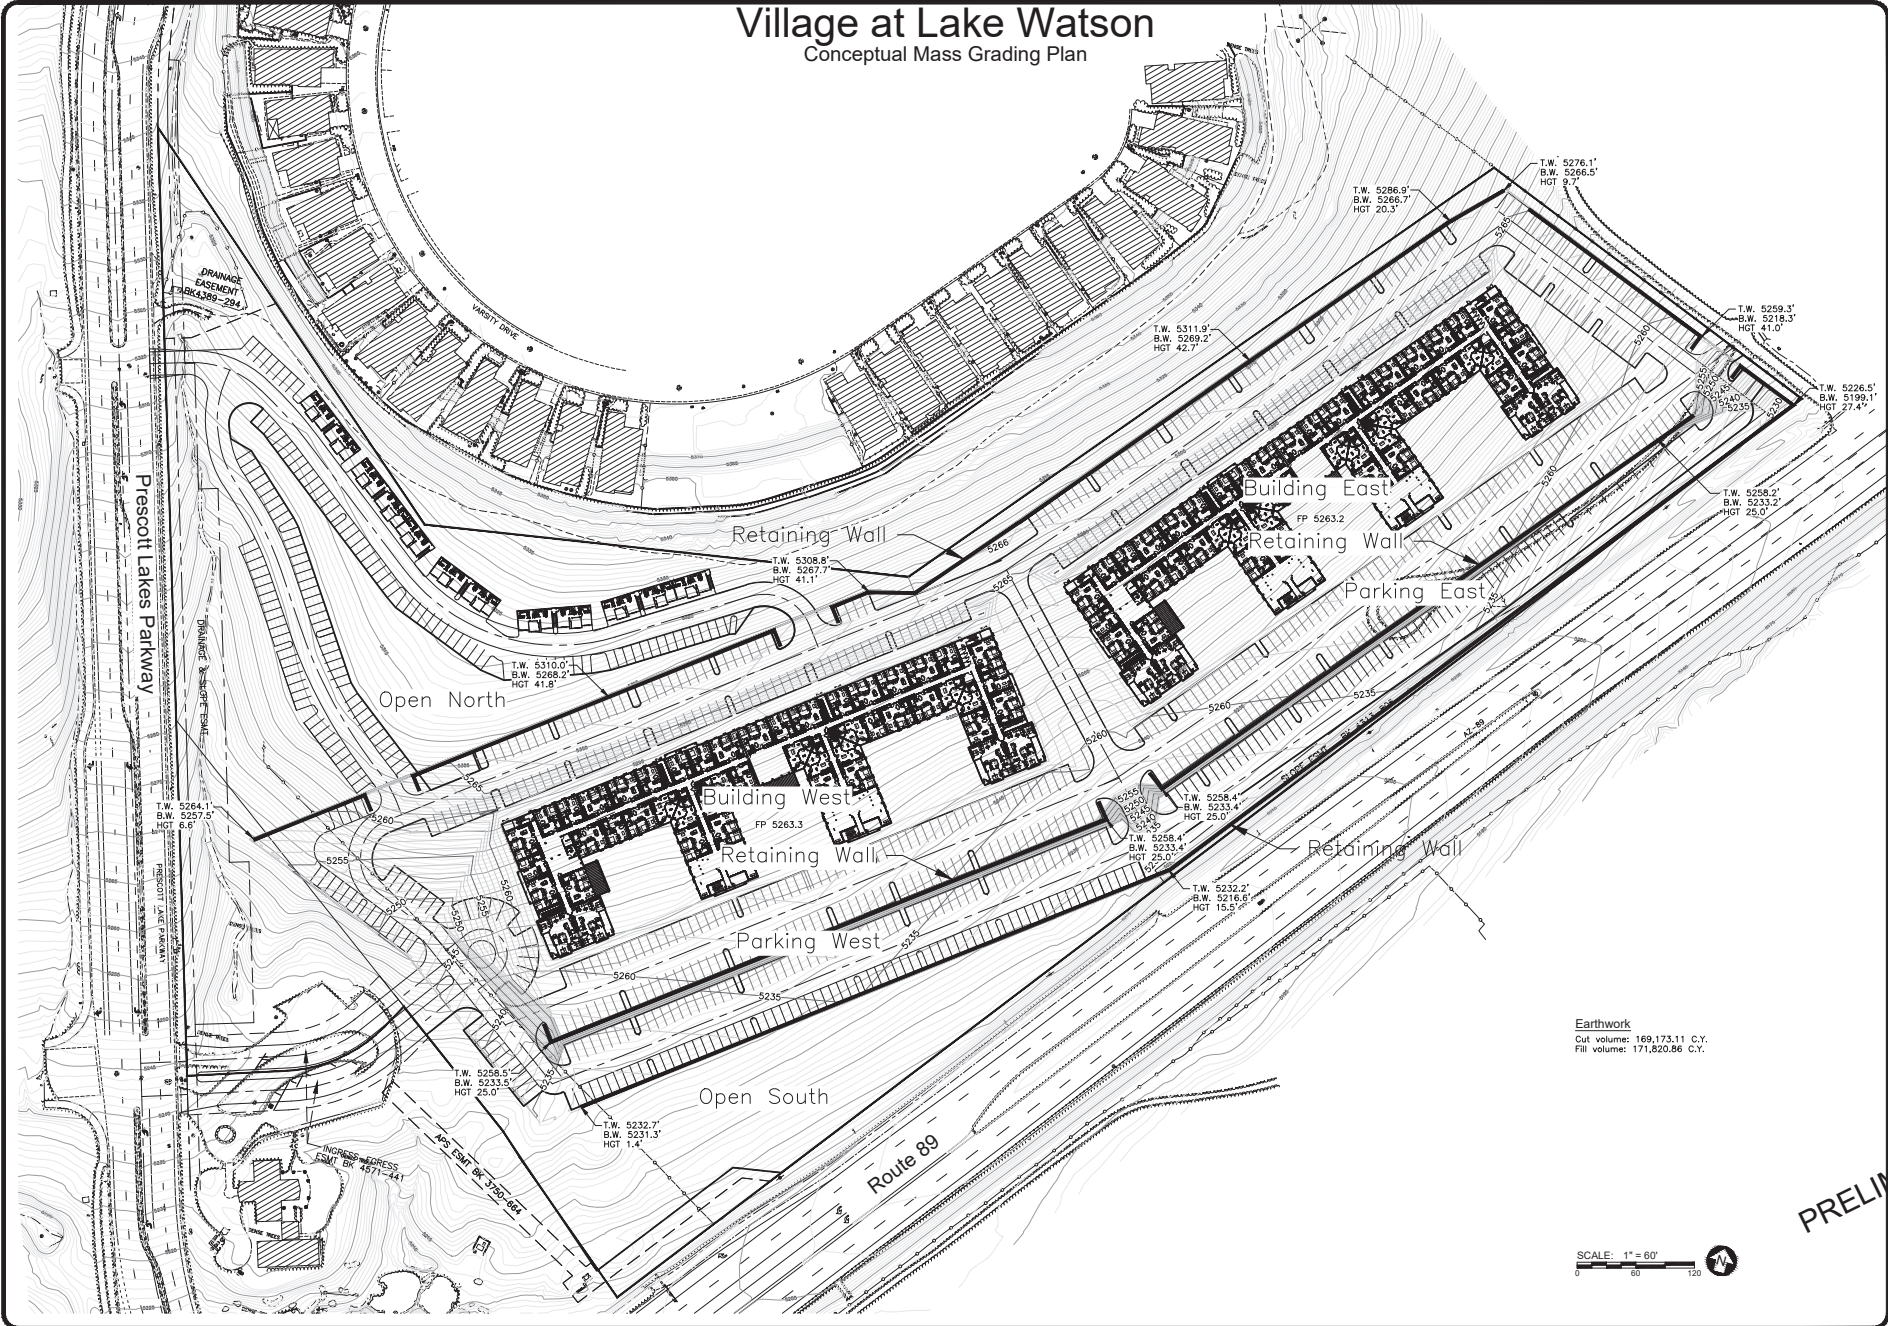

Earthwork
 Cut volume: 169,173.11 C.Y.
 Fill volume: 171,820.86 C.Y.

SCALE: 1" = 60'

VILLAGE AT LAKE WATSON
 Anderson - Nelson, Inc.
 Engineering - Surveying - Site Grading Plans - Subdivision Development - Hyatology
 Construction Management - Computer Services

4143 N. 12th St. Suite 200
 Phoenix, Arizona 85014
 (602) 273-1850
 Bullhead City, AZ (928) 704-4677

Conceptual Mass Grading Plan

DESIGNED	INFO	DATE	BY
DRAWN	APPROVED	DNA	08-16-22
DATE			

PRELIMINARY

CALL FOR WORKING DRAFTS BEFORE YOU GO!
 1 800 STAKE-IT
 1 800 782-5348
 (OUTSIDE MARICOPA COUNTY)

1 SHEET OF 1

PROJ.# _____
 BOX _____ TUBE _____

08-16-22 11:58 AM C:\Users\jason\OneDrive\Documents\Projects\Lake Watson\DWG\08-16-22_1158.dwg